



Avila Center

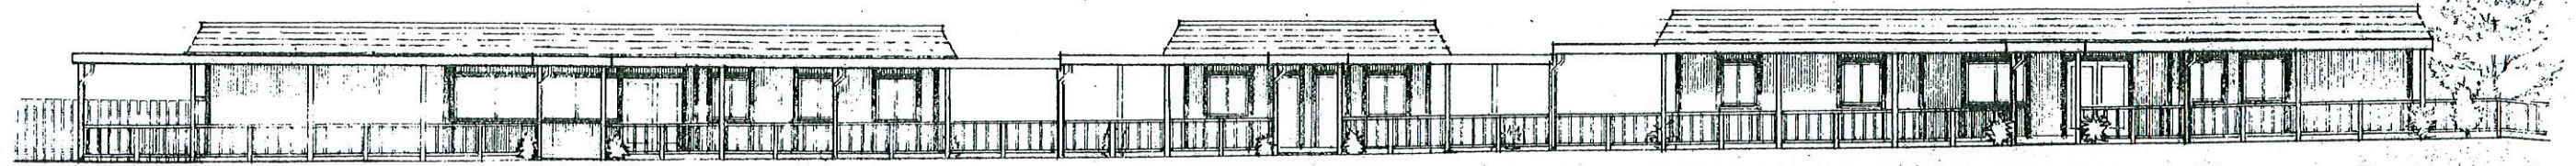


WEST ELEVATION
1/8" = 1'-0"

NOTE:
BUILDINGS ARE SHOWN WITH MANSARD
ROOF. FOR ALTERNATES SEE SPECS.

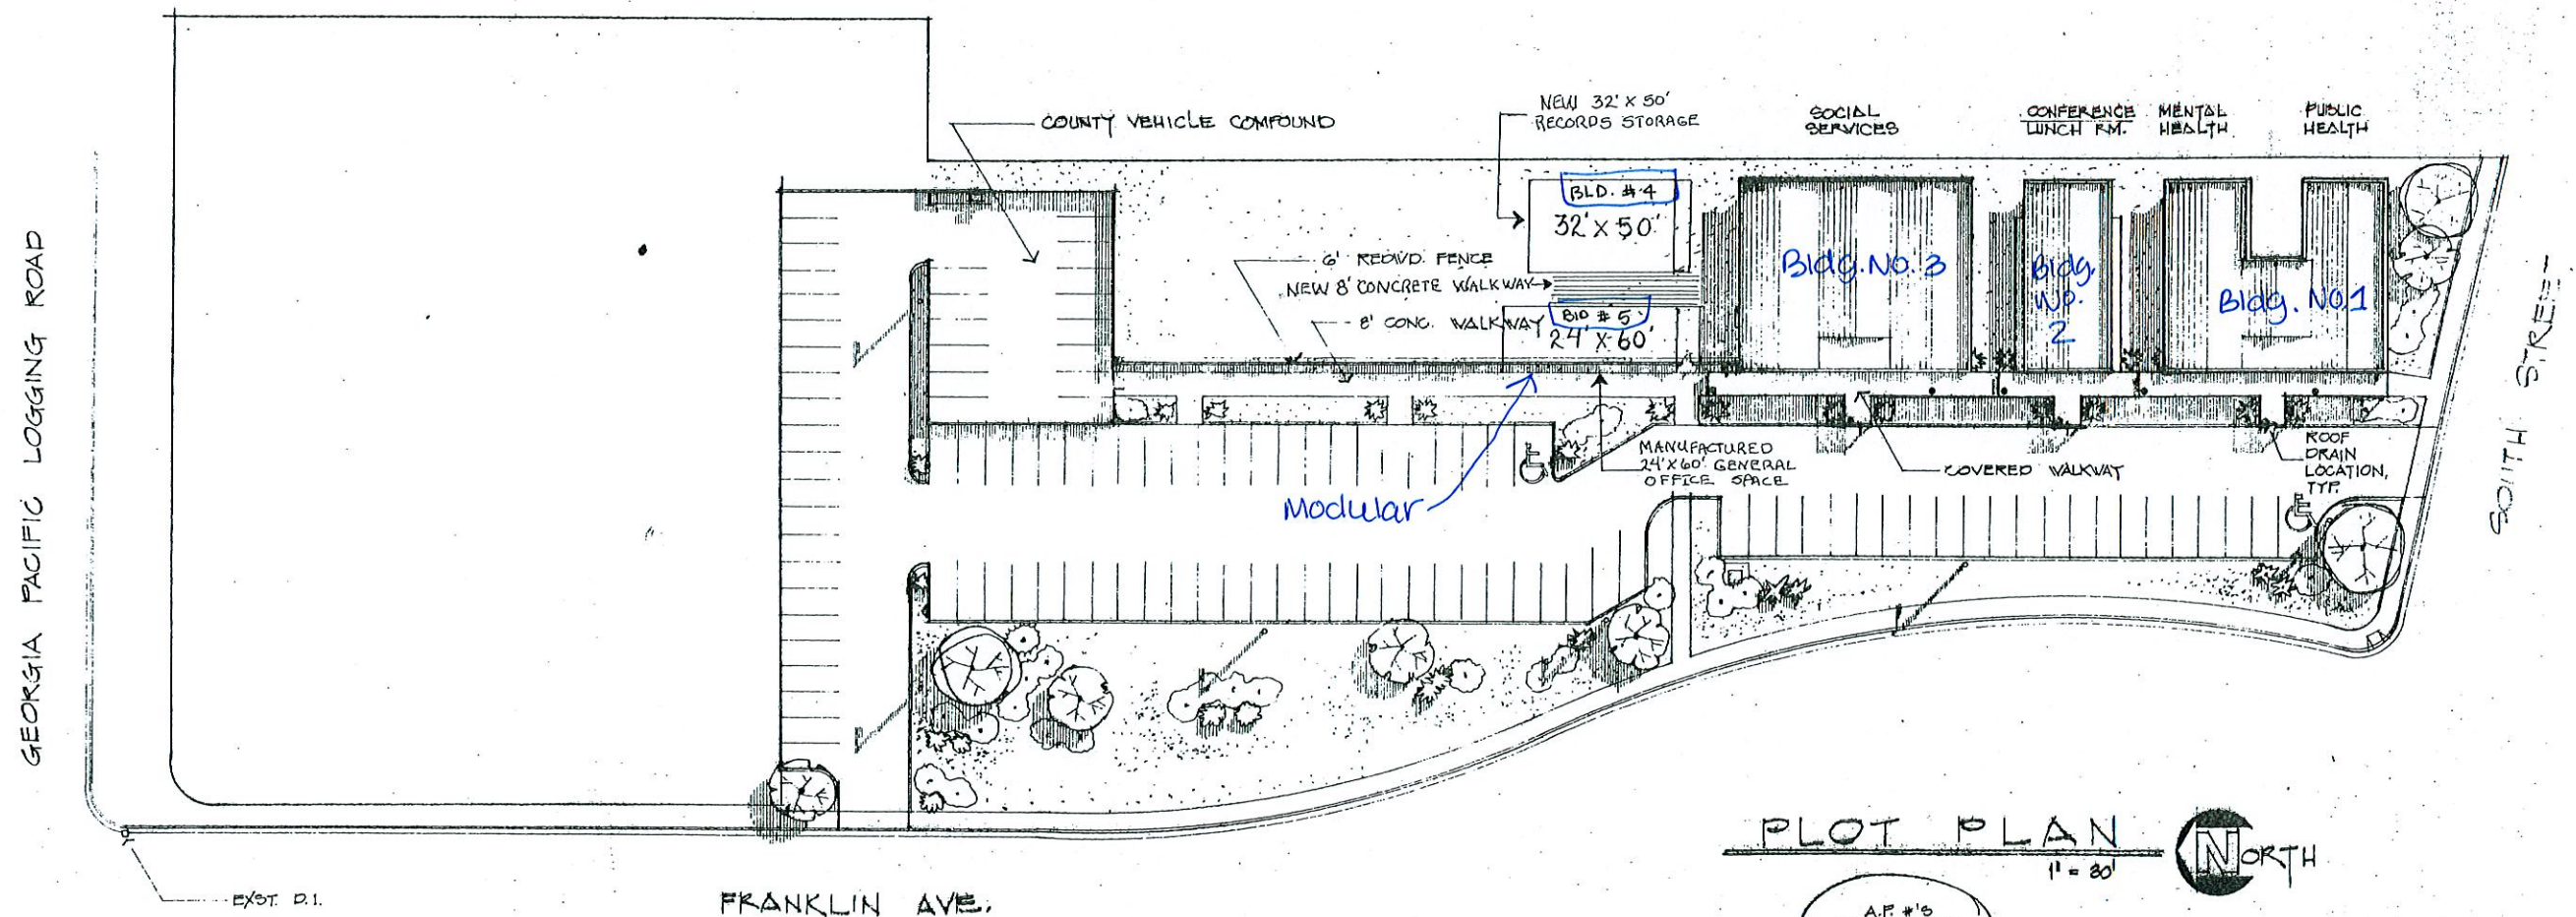


PLOT PLAN
1" = 80'

NO.	DATE	REVISIONS	BY	APPR.

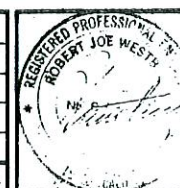

DESIGN	SIM	CHKD	EW
DRAWN	SIM	SCALE	SHOWN
APPROVED	DATE		
APPROVED	DATE		

WINZLER & KELLY
CONSULTING ENGINEERS
633 3RD ST. EUREKA, CALIFORNIA (707) 443-8338

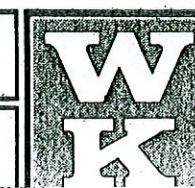

COUNTY OF MENDOCINO	JOB NO. 80-100
COASTAL CENTER	SHEET G1
SITE CONCEPT	