



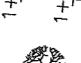




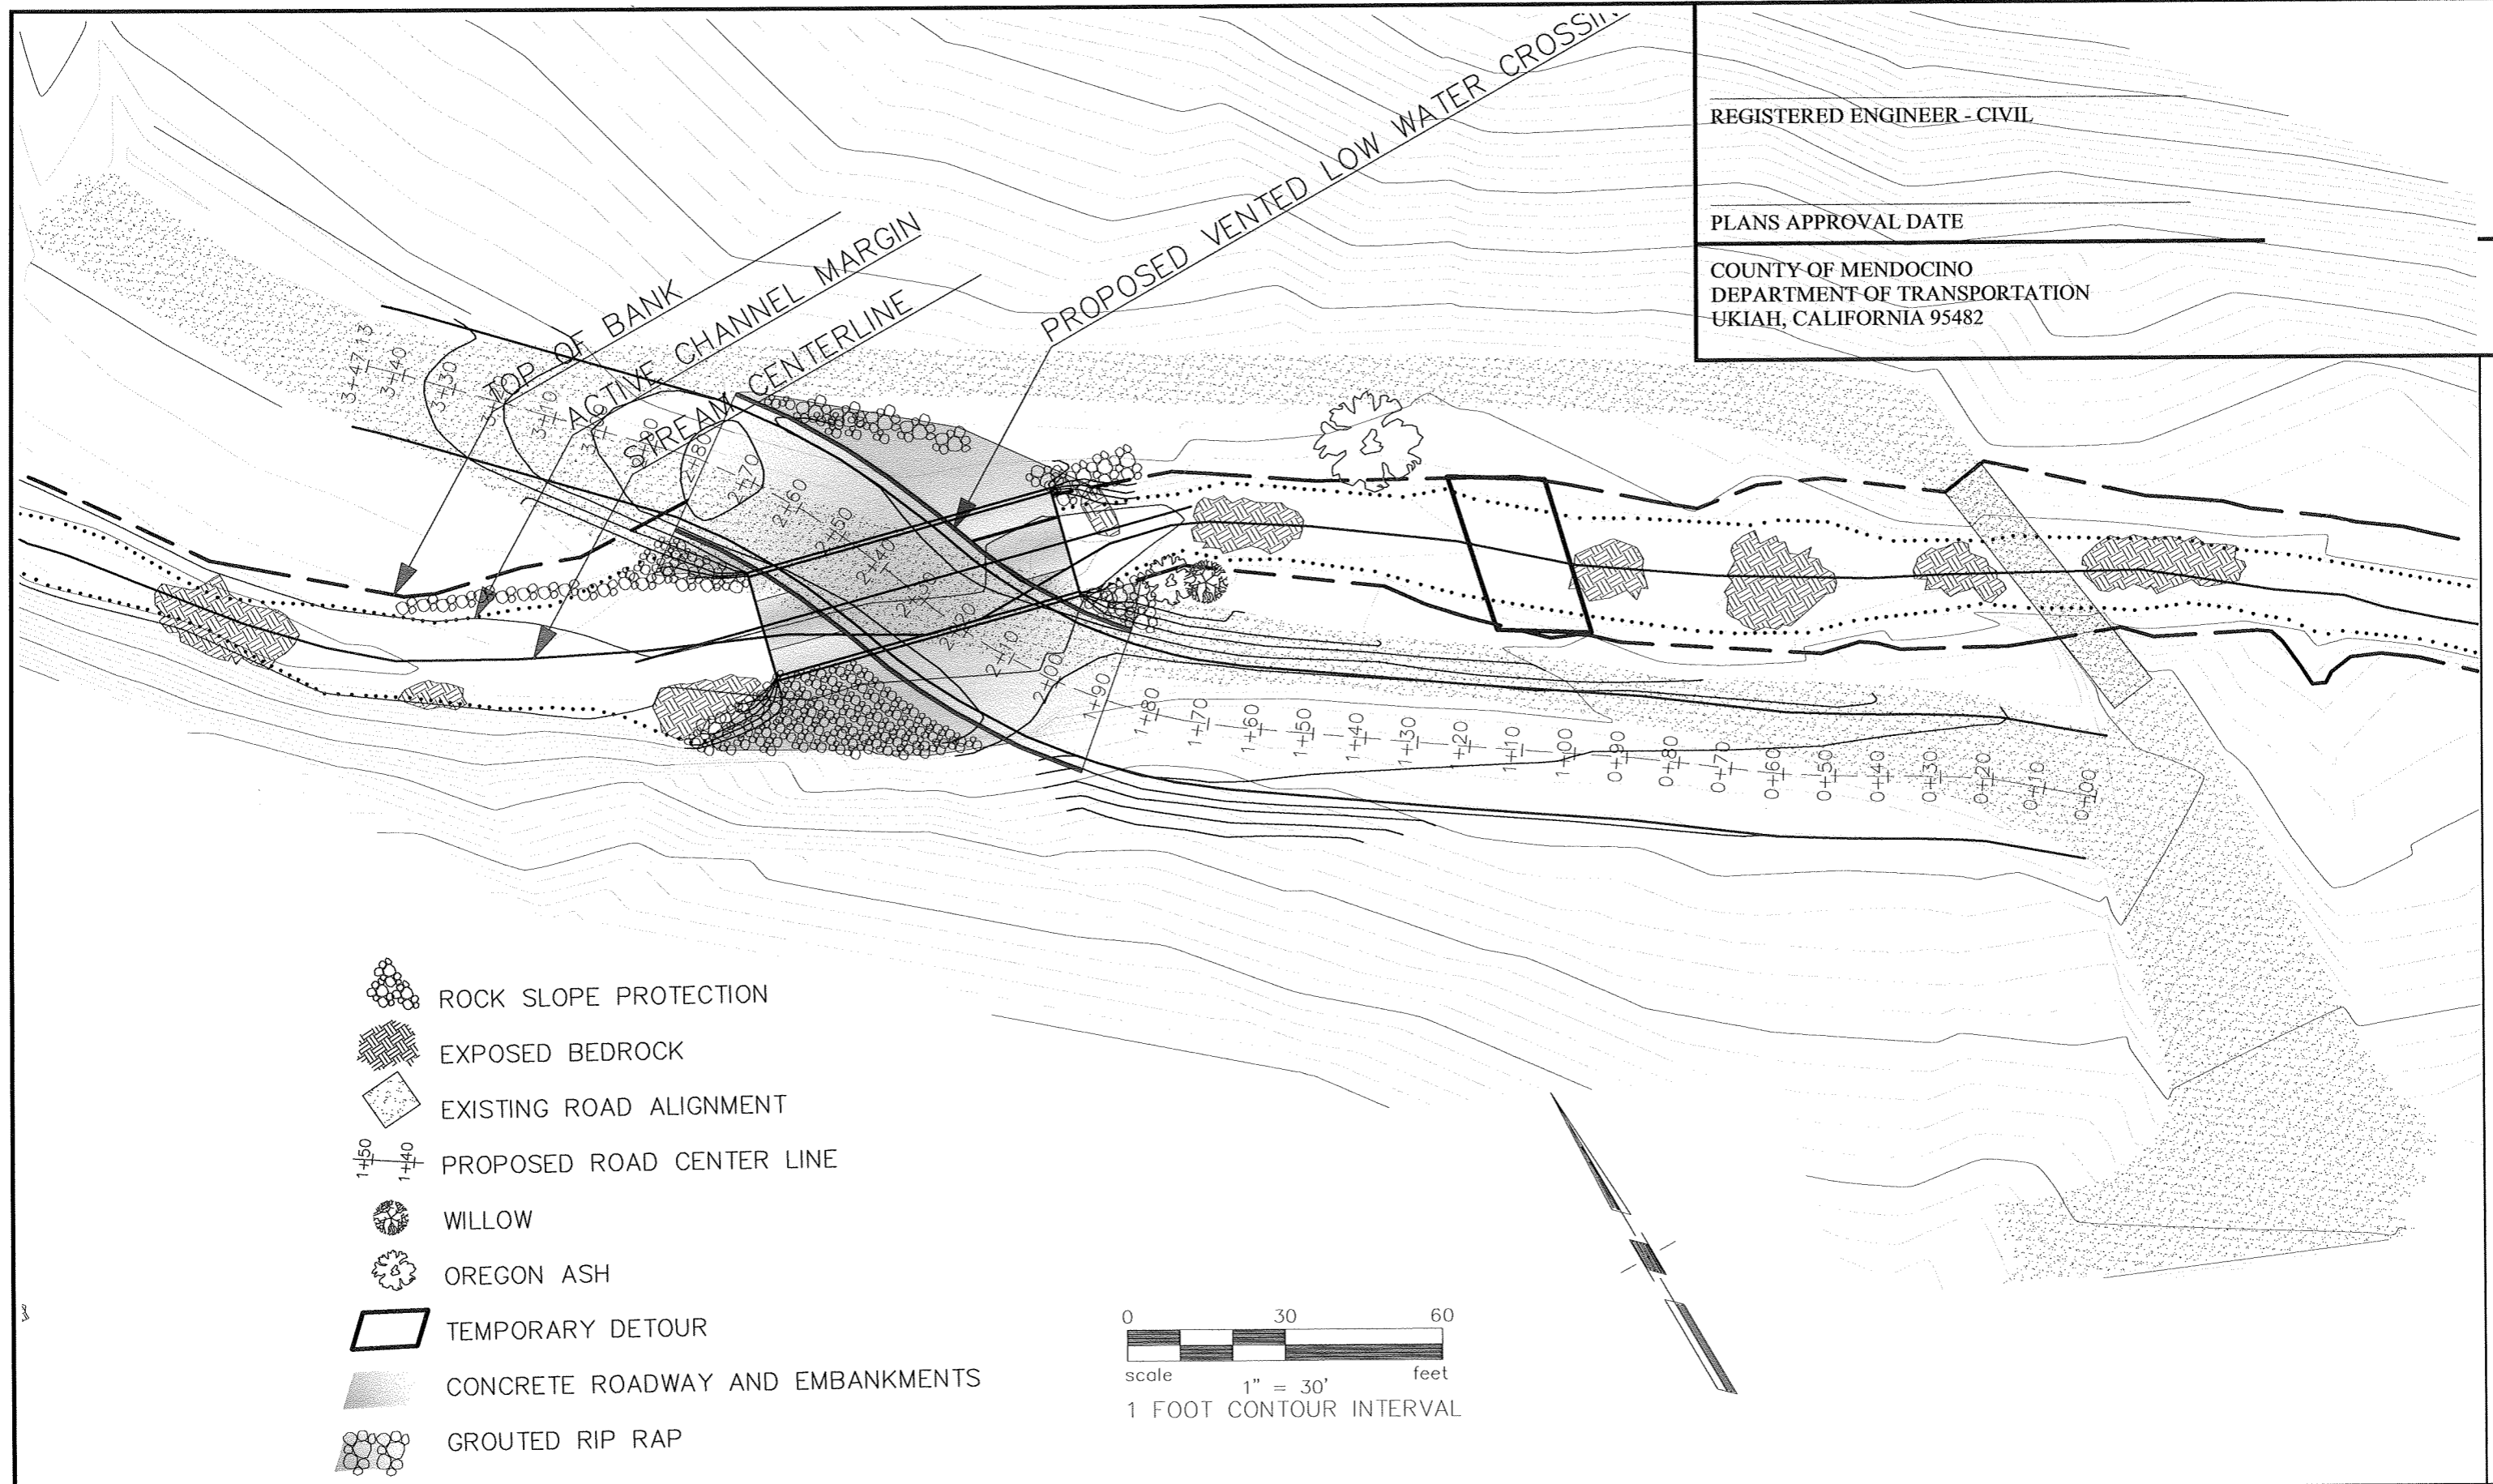


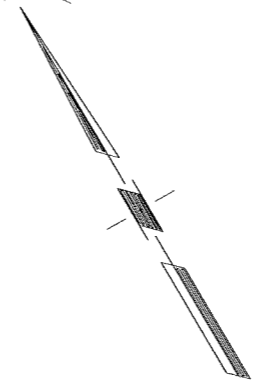
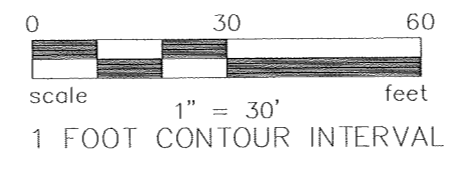
REGISTERED ENGINEER - CIVIL

PLANS APPROVAL DATE

COUNTY OF MENDOCINO
DEPARTMENT OF TRANSPORTATION
UKIAH, CALIFORNIA 95482



-  ROCK SLOPE PROTECTION
-  EXPOSED BEDROCK
-  EXISTING ROAD ALIGNMENT
-  PROPOSED ROAD CENTER LINE
-  WILLOW
-  OREGON ASH
-  TEMPORARY DETOUR
-  CONCRETE ROADWAY AND EMBANKMENTS
-  GROUTED RIP RAP



SITE PLAN

DESIGNED BY:	<i>AMS</i>	DATE:	<i>3/15/08</i>	REVISION #:					
CHECKED BY:		DATE:		BY:					
				DATE:					