


REGISTERED ENGINEER - CIVIL

PLANS APPROVAL DATE

COUNTY OF MENDOCINO  
DEPARTMENT OF TRANSPORTATION  
UKIAH, CALIFORNIA 95482

## PROFILES ALONG STREAM THALWEG

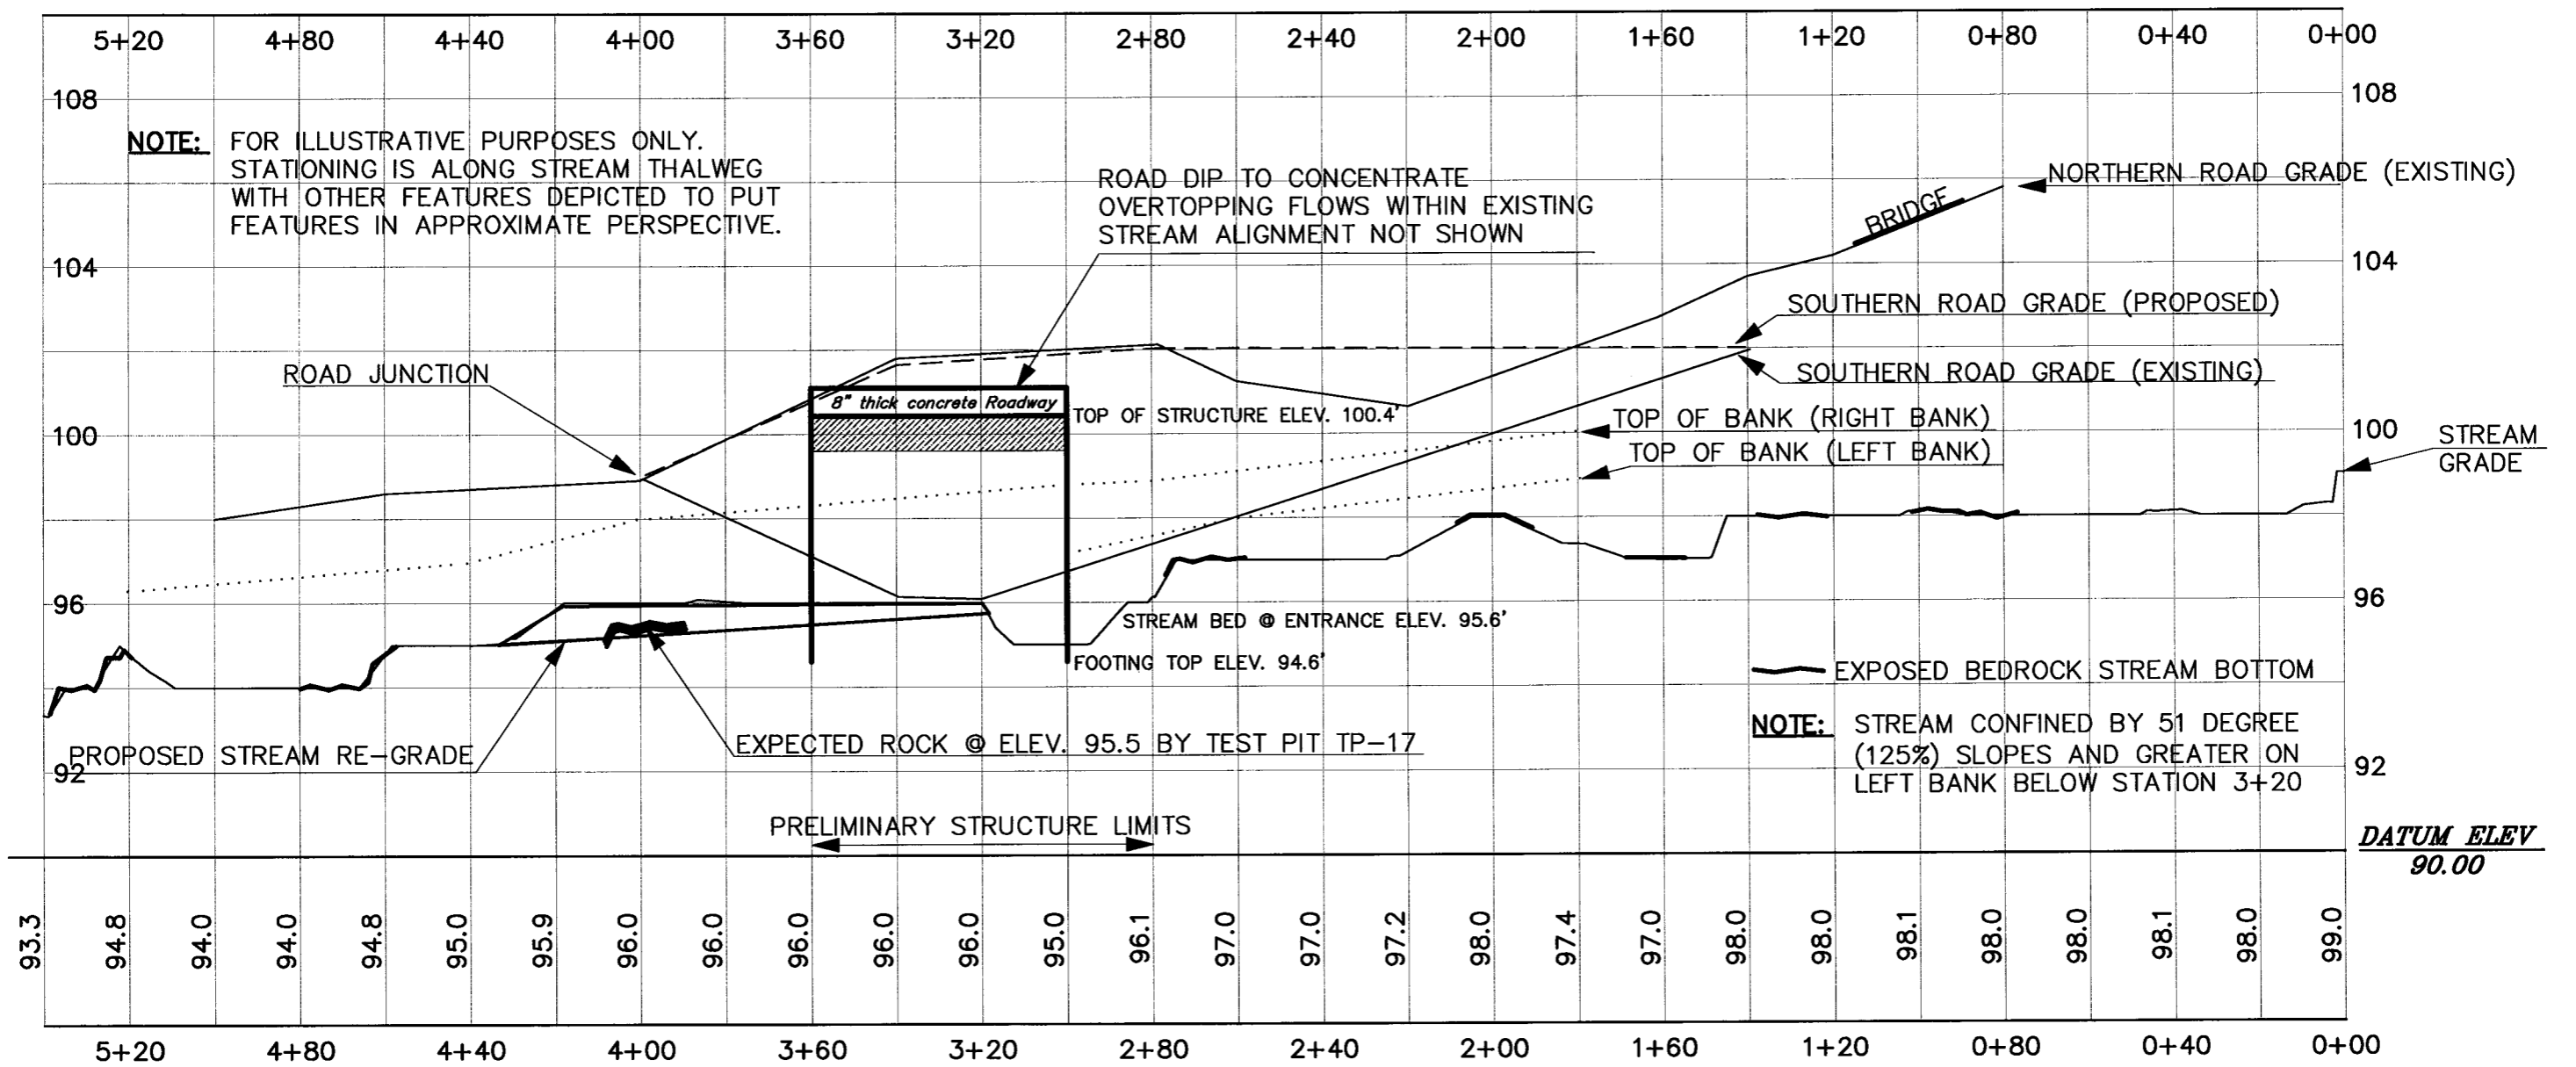

PROFILE VIEWS